


Załącznik nr 1 - podział korytarza I piętra na etapy

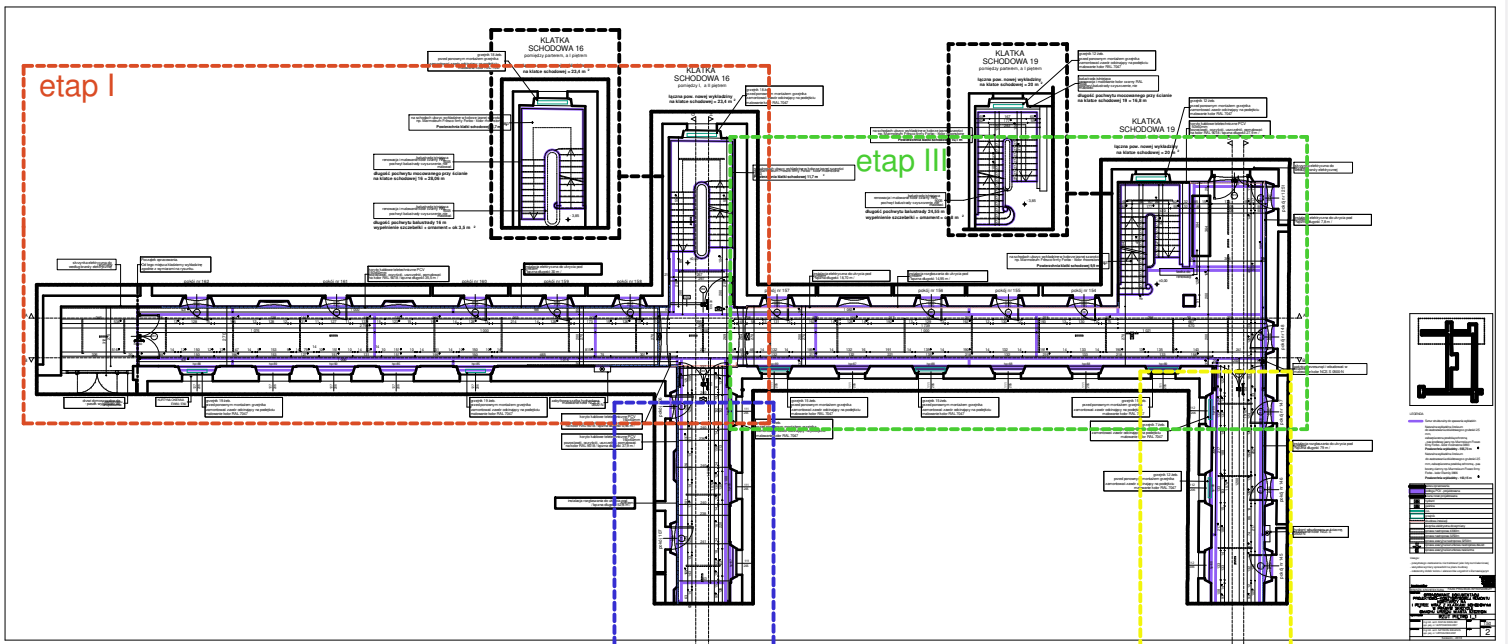

- etap I - - - - -
- etap II - - - - -
- etap III - - - - -
- etap IV - - - - -
- etap V - - - - -

